

C	31/10/14	BOUNDARY ADJUSTMENTS	APR	RDG
REV.	DATE	REVISION	DR.BY	AP.BY

de Groot & Benson
Consulting Engineers & Planners



A.C.N. 052 300 571
236 Harbour Drive,
Coffs Harbour NSW 2450
Phone (02) 6652 1700
Fax (02) 6652 7418
Email: email@dgb.com.au


Scale	AS SHOWN	Cad File No.	14083-PP Sept 2014_K.dwg
Surveyed	LIDAR	Datum	AHD
Drawn	MAE	Designed	MAE
Checked	RDG	Approved	RDG
		Date	AUG 2014
		No. of dwgs	---

Project:
**HUNTER STREET , GLEN INNES
PLANNING PROPOSAL**
Client:
GLEN INNES SHIRE COUNCIL

Title:
**OVERALL CONCEPT
LAYOUT**
© COPYRIGHT 2013
The design and details shown on these drawings are applicable to this project only and may not be reproduced in whole or in part or be used for any other project or purpose without the written consent of DE GROOT & BENSON Pty Ltd with whom copyright resides.

Project No. **14083**
Drawing No. **PP-1**
Amendment No. **C**



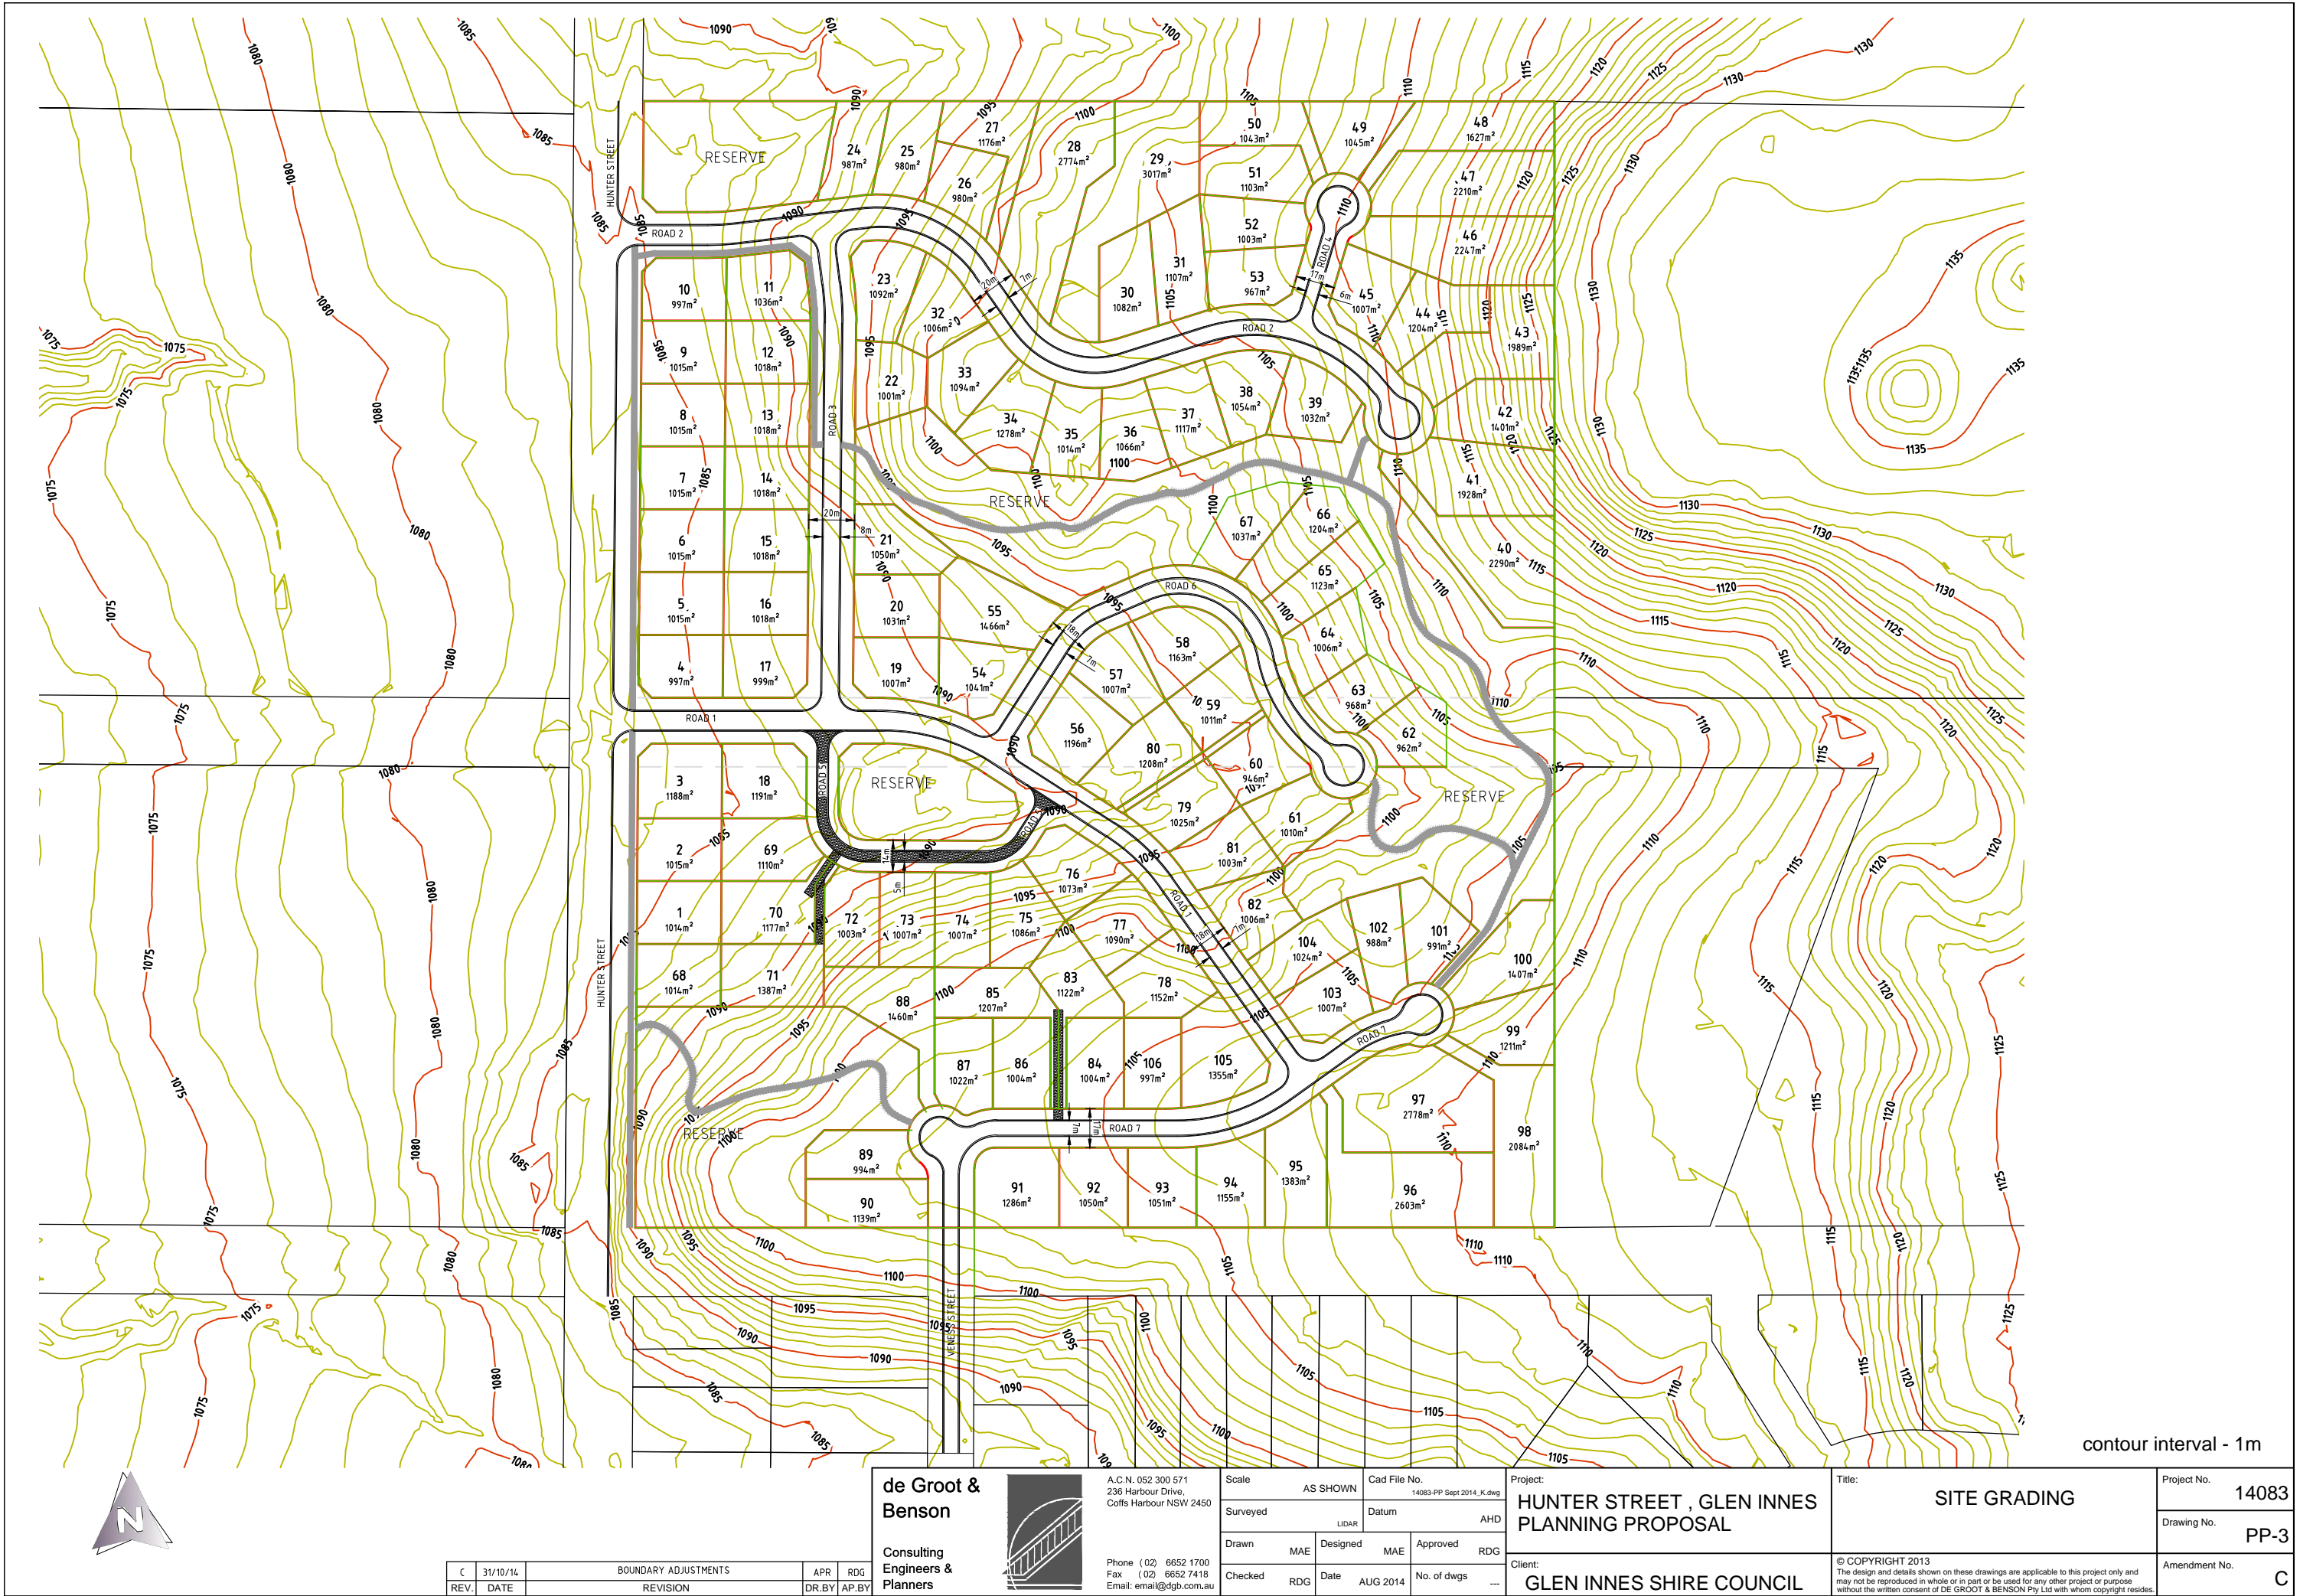

contour interval - 1m

C	31/10/14	BOUNDARY ADJUSTMENTS	APR	RDG
REV.	DATE	REVISION	DR.BY	AP.BY

de Groot & Benson
Consulting Engineers & Planners




A.C.N. 052 300 571
236 Harbour Drive,
Coffs Harbour NSW 2450
Phone (02) 6652 1700
Fax (02) 6652 7418
Email: email@dgb.com.au

Scale	AS SHOWN	Cad File No.	14083-PP Sept 2014_K.dwg
Surveyed	LIDAR	Datum	AHD
Drawn	MAE	Designed	MAE
Checked	RDG	Date	AUG 2014
		No. of dwgs	---
		Approved	RDG

Project:
**HUNTER STREET , GLEN INNES
PLANNING PROPOSAL**
Client:
GLEN INNES SHIRE COUNCIL

Title:
SITE GRADING
© COPYRIGHT 2013
The design and details shown on these drawings are applicable to this project only and may not be reproduced in whole or in part or be used for any other project or purpose without the written consent of DE GROOT & BENSON Pty Ltd with whom copyright resides.

Project No.
14083
Drawing No.
PP-3
Amendment No.
C

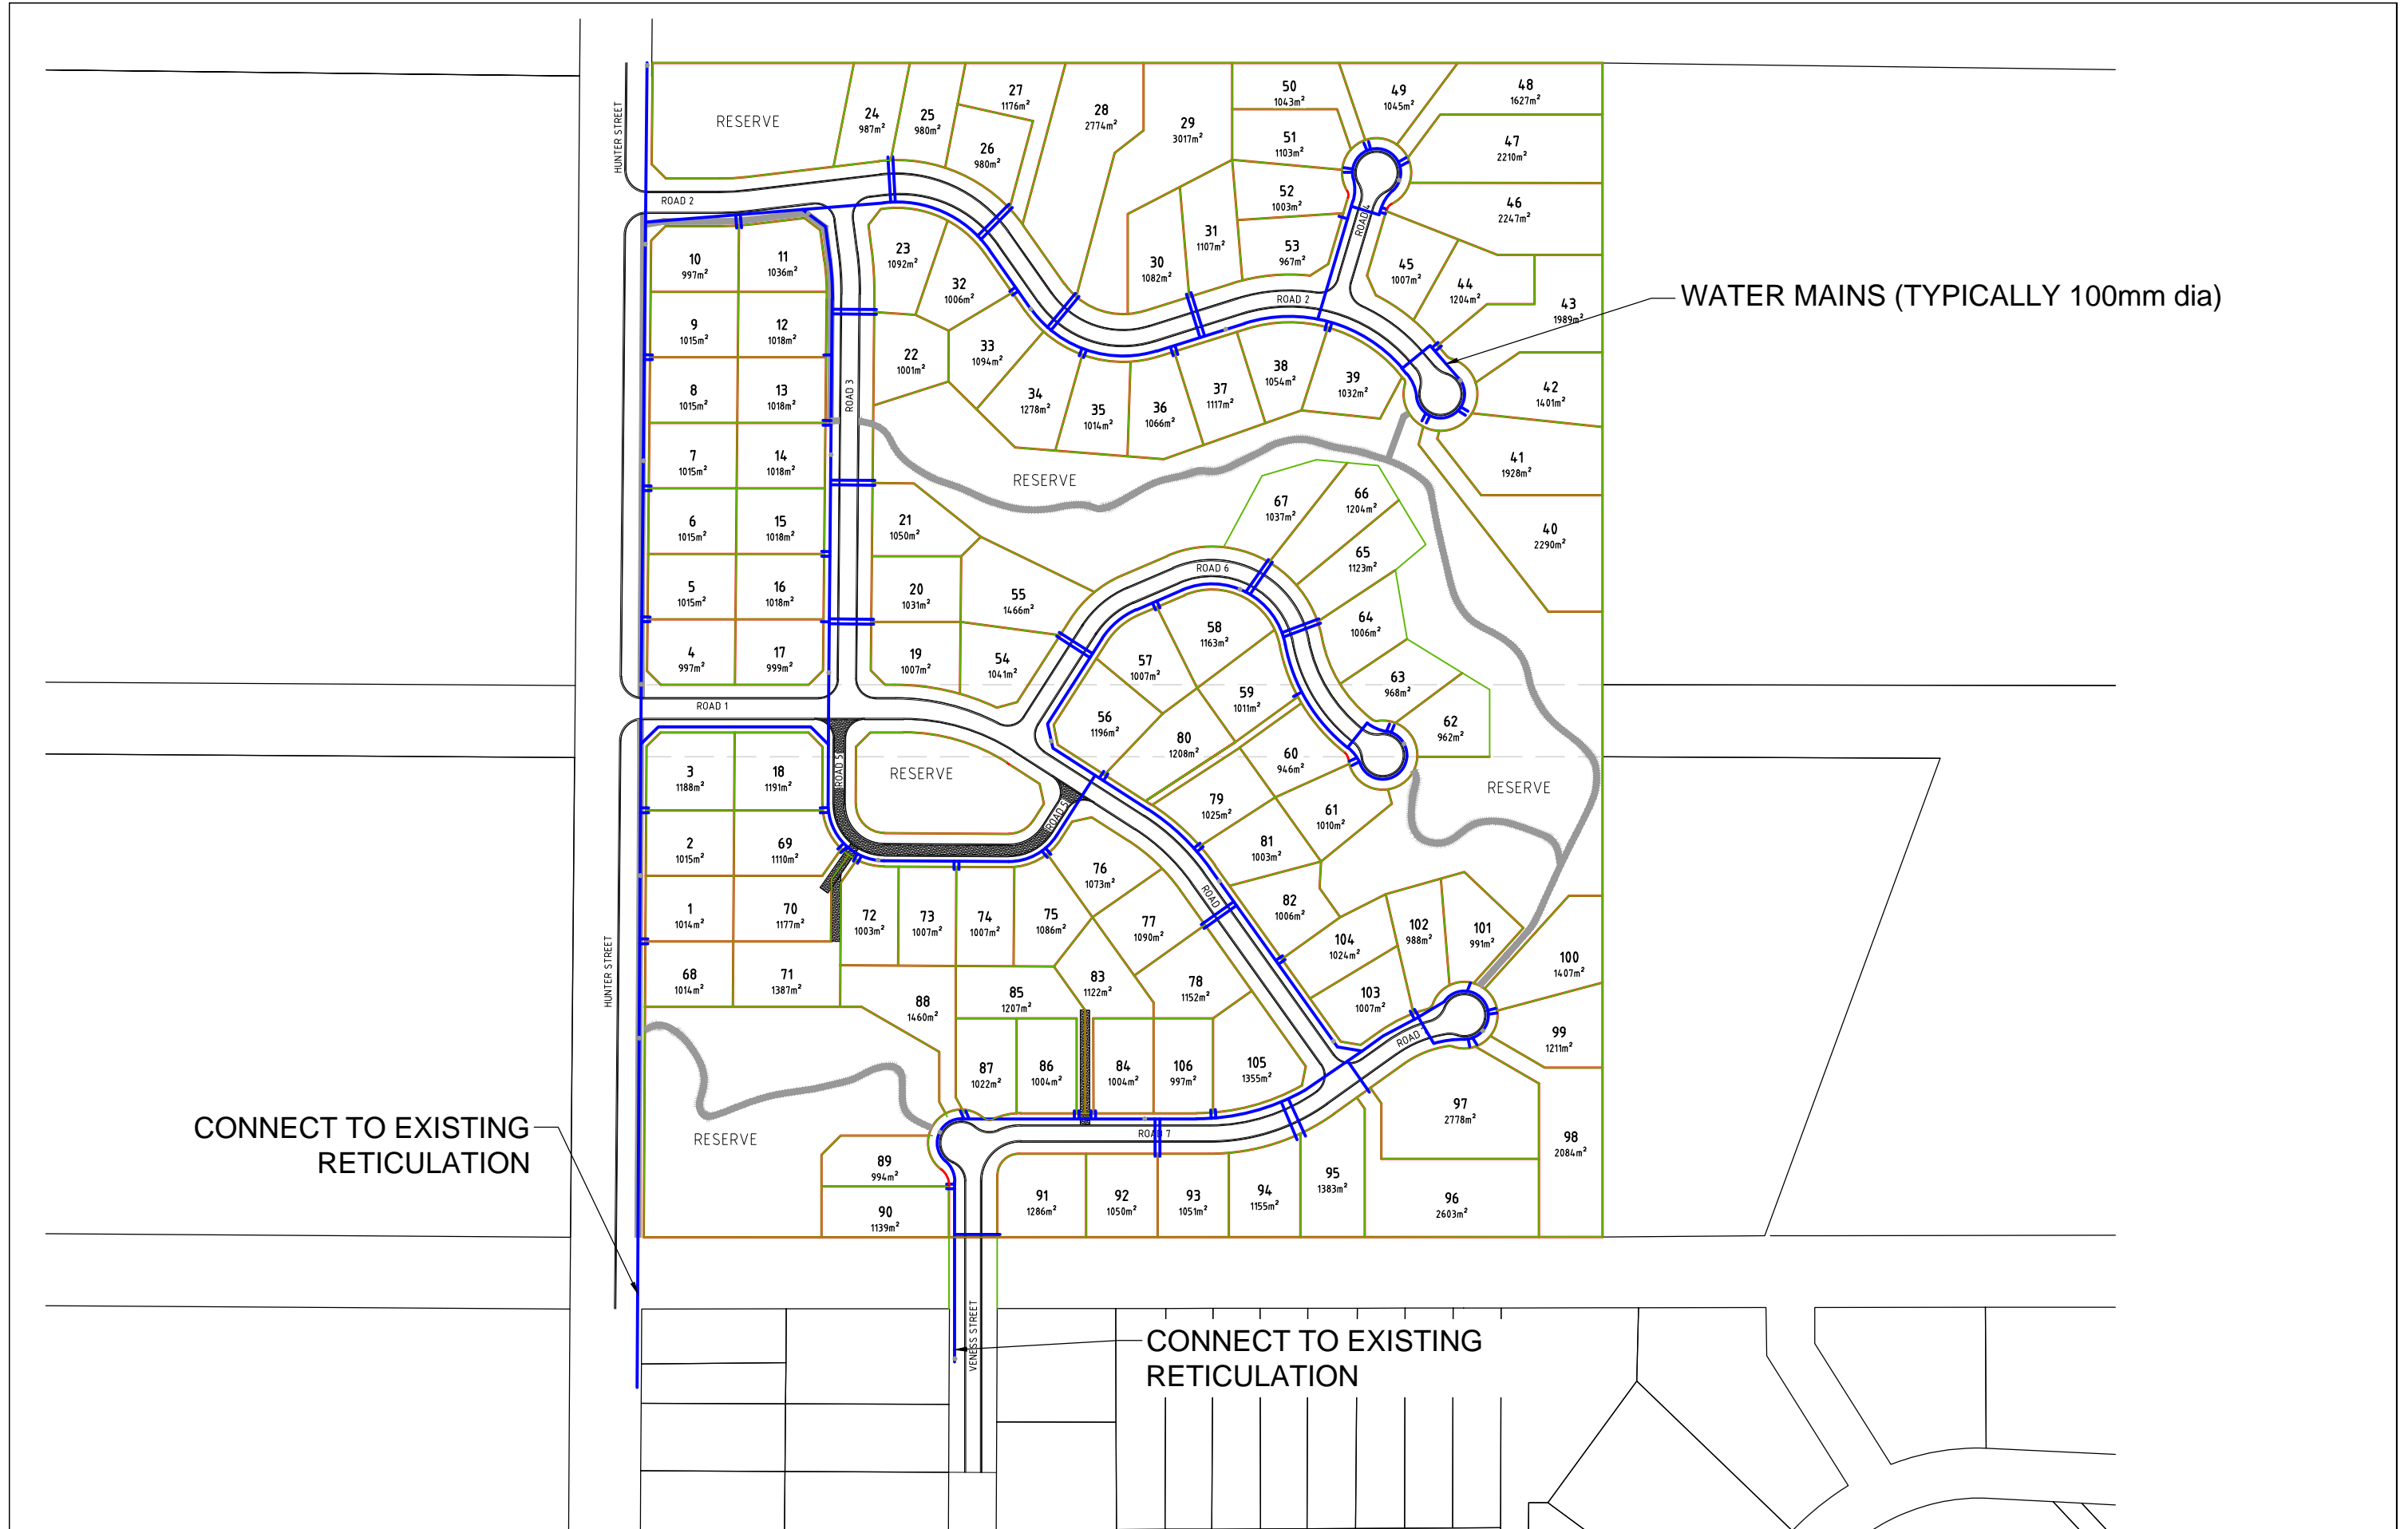

WATER MAINS (TYPICALLY 100mm dia)

CONNECT TO EXISTING
RETICULATION

CONNECT TO EXISTING
RETICULATION



C	31/10/14	BOUNDARY ADJUSTMENTS	APR	RDG
REV.	DATE	REVISION	DR.BY	AP.BY

de Groot & Benson
Consulting Engineers & Planners




A.C.N. 052 300 571
236 Harbour Drive,
Coffs Harbour NSW 2450
Phone (02) 6652 1700
Fax (02) 6652 7418
Email: email@dgb.com.au

Scale	AS SHOWN	Cad File No.	14083-PP Sept 2014_K.dwg
Surveyed	LIDAR	Datum	AHD
Drawn	MAE	Designed	MAE
Checked	RDG	Approved	RDG
	Date	AUG 2014	No. of dwgs

Project:
**HUNTER STREET , GLEN INNES
PLANNING PROPOSAL**
Client:
GLEN INNES SHIRE COUNCIL

Title:
WATER PLAN
© COPYRIGHT 2013
The design and details shown on these drawings are applicable to this project only and may not be reproduced in whole or in part or be used for any other project or purpose without the written consent of DE GROOT & BENSON Pty Ltd with whom copyright resides.

Project No. **14083**
Drawing No. **PP-4**
Amendment No. **C**

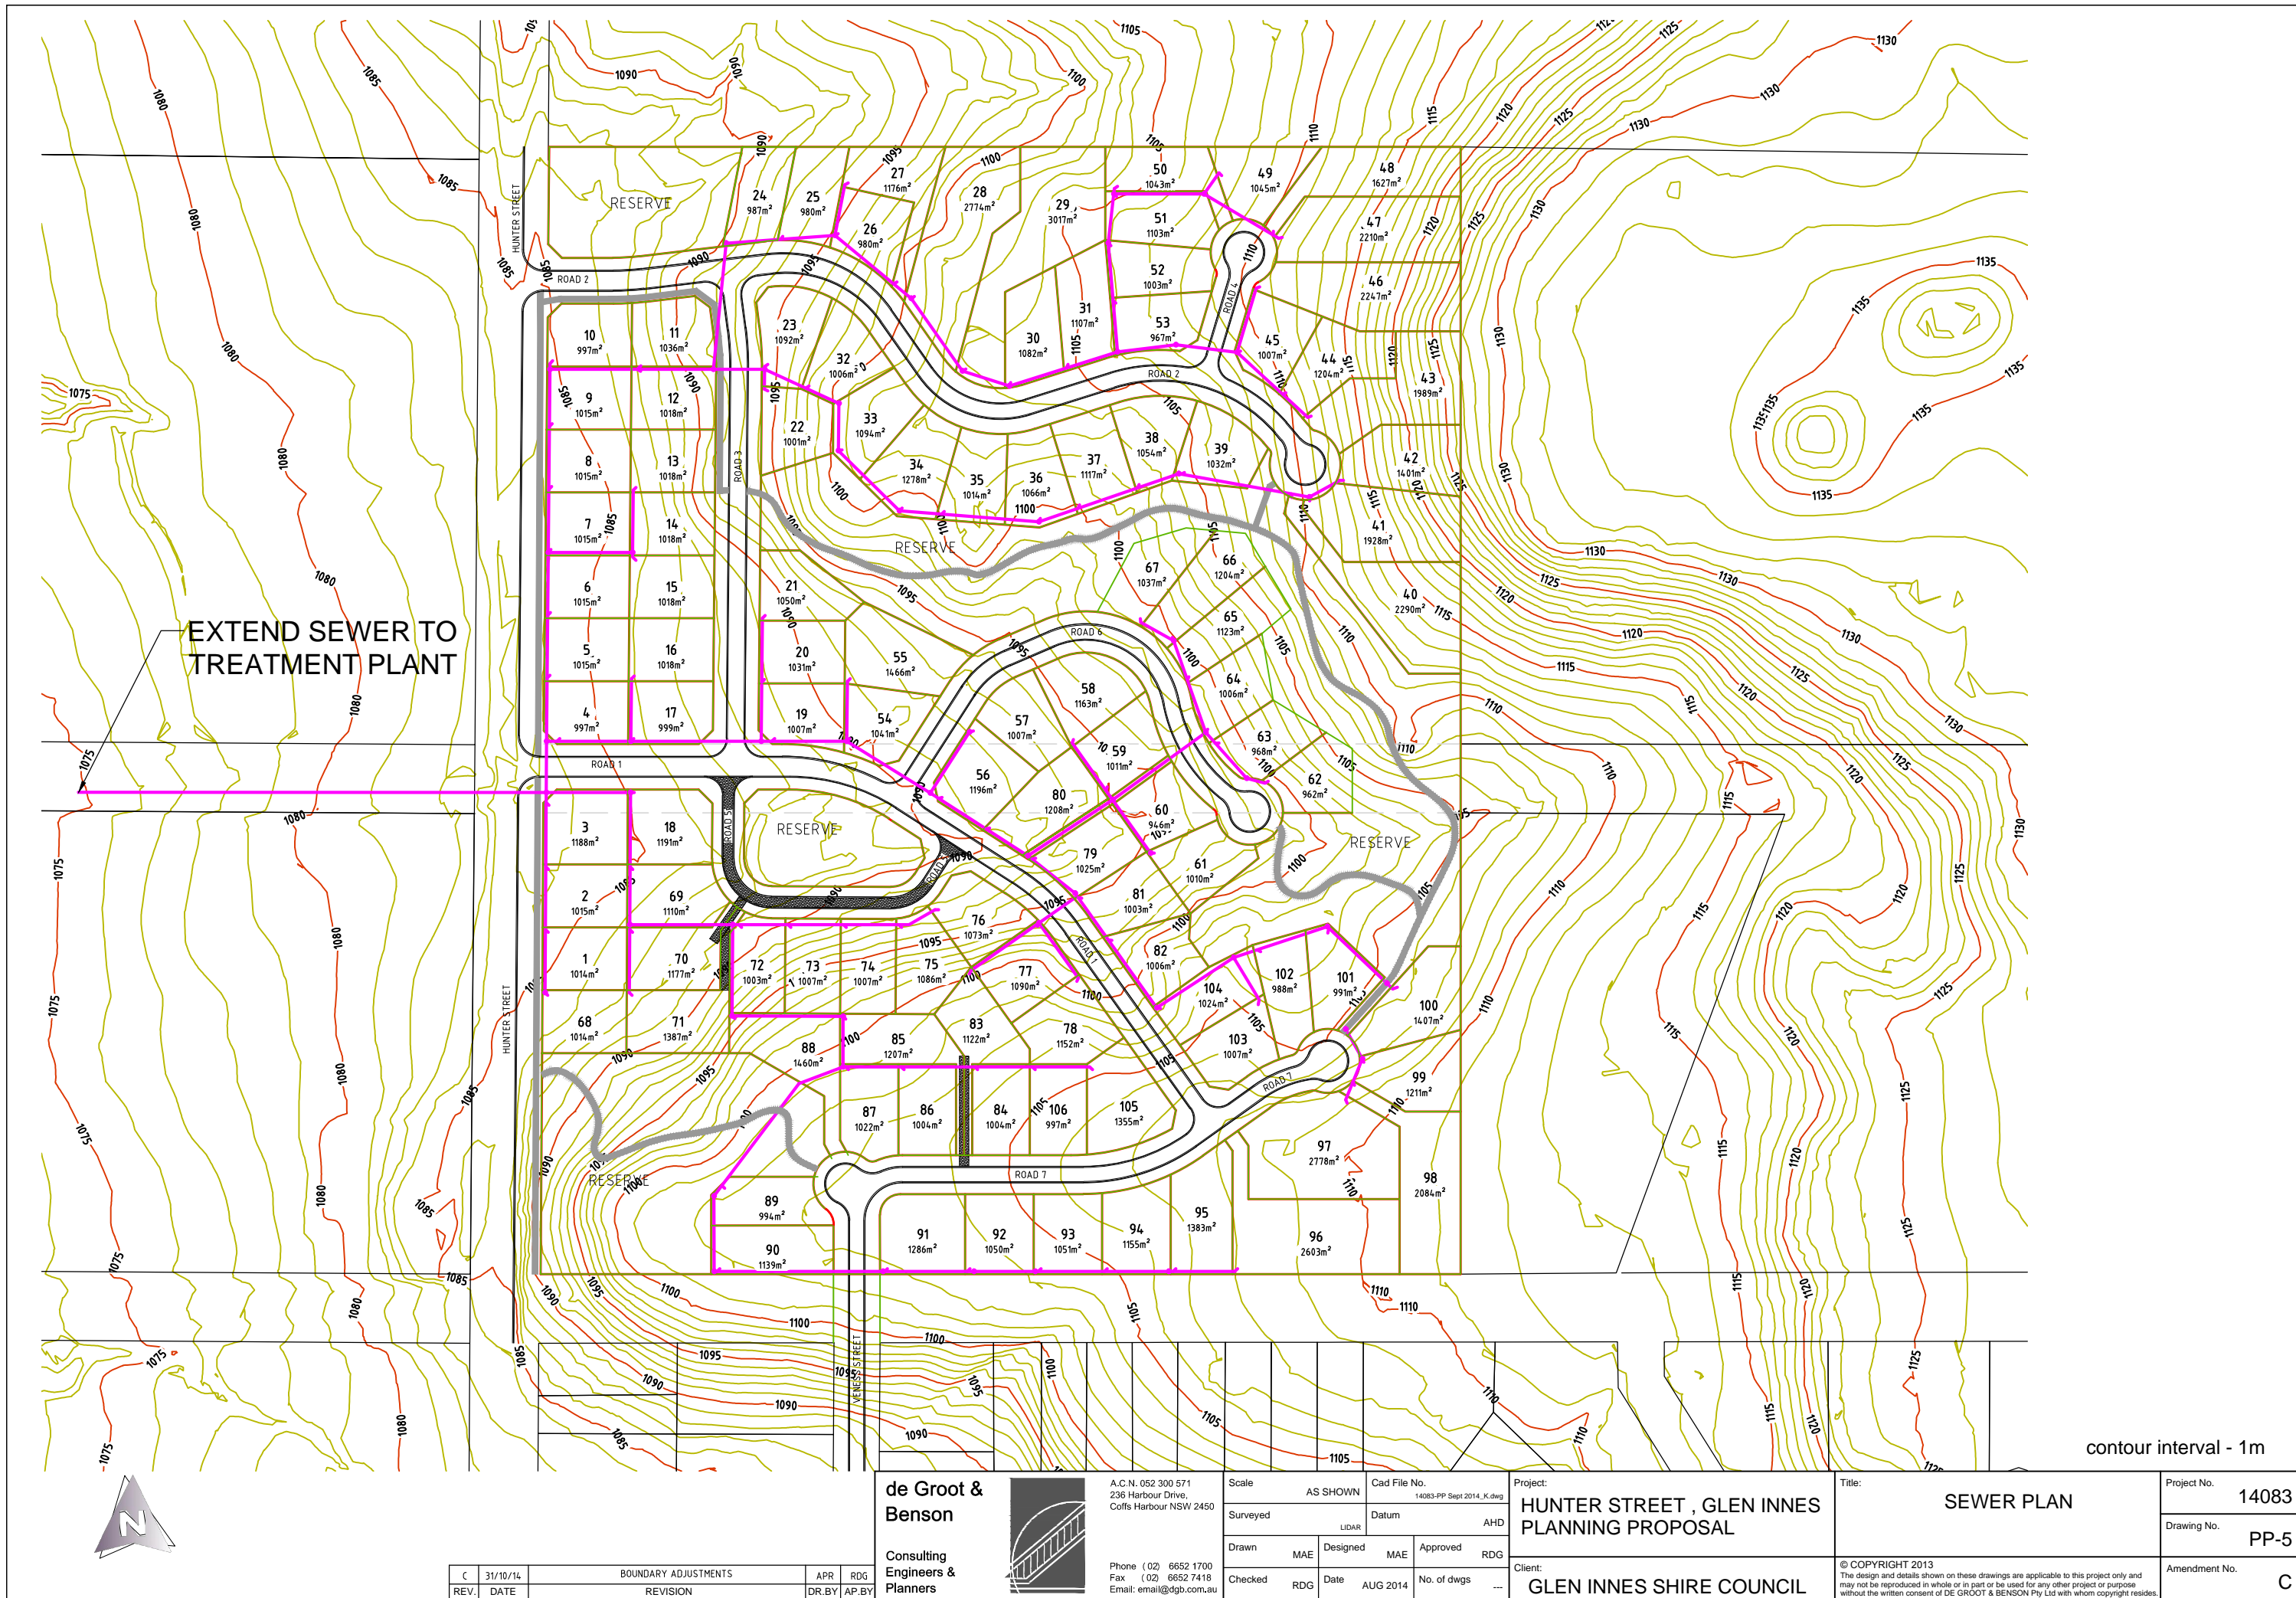

contour interval - 1m

C	31/10/14	BOUNDARY ADJUSTMENTS	APR	RDG
REV.	DATE	REVISION	DR.BY	AP.BY

de Groot & Benson
Consulting Engineers & Planners




A.C.N. 052 300 571
236 Harbour Drive,
Coffs Harbour NSW 2450
Phone (02) 6652 1700
Fax (02) 6652 7418
Email: email@dbg.com.au

Scale	AS SHOWN	Cad File No.	14083-PP Sept 2014_K.dwg
Surveyed	LIDAR	Datum	AHD
Drawn	MAE	Designed	MAE
Checked	RDG	Date	AUG 2014
		No. of dwgs	---

Project:
**HUNTER STREET , GLEN INNES
PLANNING PROPOSAL**
Client:
GLEN INNES SHIRE COUNCIL

Title:
SEWER PLAN
© COPYRIGHT 2013
The design and details shown on these drawings are applicable to this project only and may not be reproduced in whole or in part or be used for any other project or purpose without the written consent of DE GROOT & BENSON Pty Ltd with whom copyright resides.

Project No.
14083
Drawing No.
PP-5
Amendment No.
C

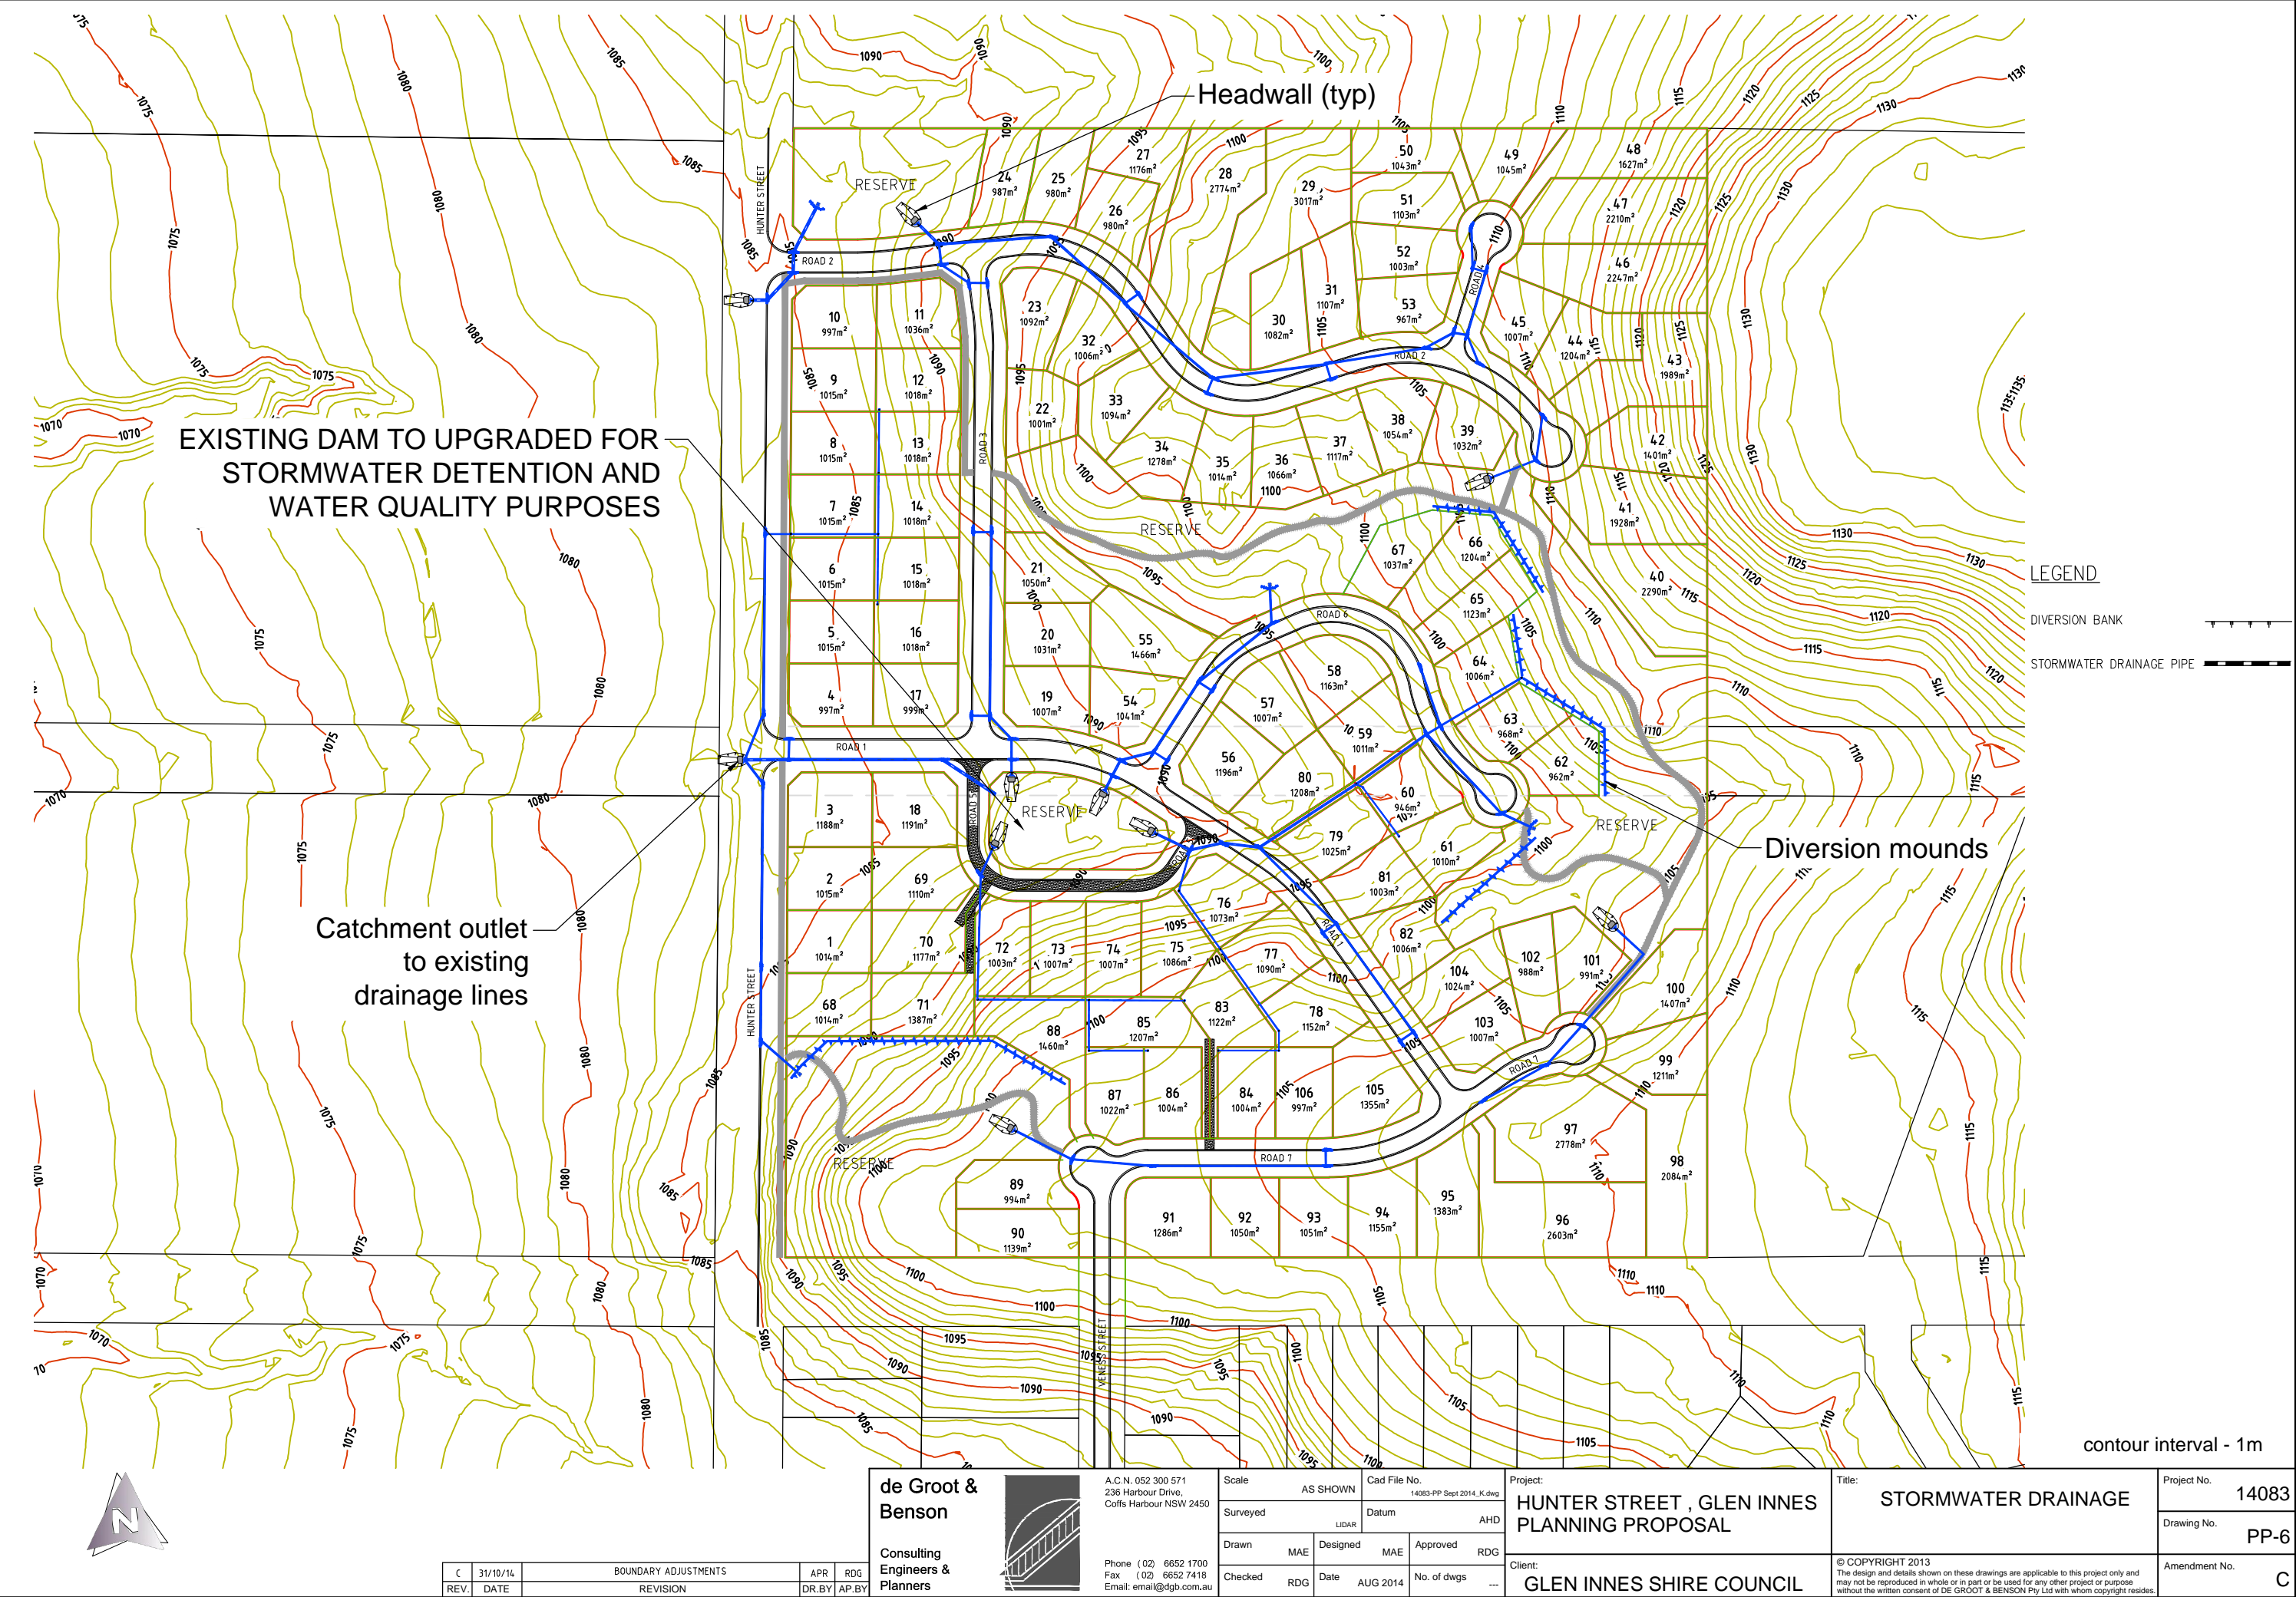

C	31/10/14	BOUNDARY ADJUSTMENTS	APR	RDG
REV.	DATE	REVISION	DR.BY	AP.BY

de Groot & Benson
Consulting Engineers & Planners




A.C.N. 052 300 571
236 Harbour Drive,
Coffs Harbour NSW 2450
Phone (02) 6652 1700
Fax (02) 6652 7418
Email: email@dgb.com.au

Scale	AS SHOWN	Cad File No.	14083-PP Sept 2014_K.dwg
Surveyed	LIDAR	Datum	AHD
Drawn	MAE	Designed	MAE
Checked	RDG	Date	AUG 2014
		No. of dwgs	---

Project:
**HUNTER STREET, GLEN INNES
PLANNING PROPOSAL**
Client:
GLEN INNES SHIRE COUNCIL

Title:
STORMWATER DRAINAGE
© COPYRIGHT 2013
The design and details shown on these drawings are applicable to this project only and may not be reproduced in whole or in part or be used for any other project or purpose without the written consent of DE GROOT & BENSON Pty Ltd with whom copyright resides.

Project No.
14083
Drawing No.
PP-6
Amendment No.
C

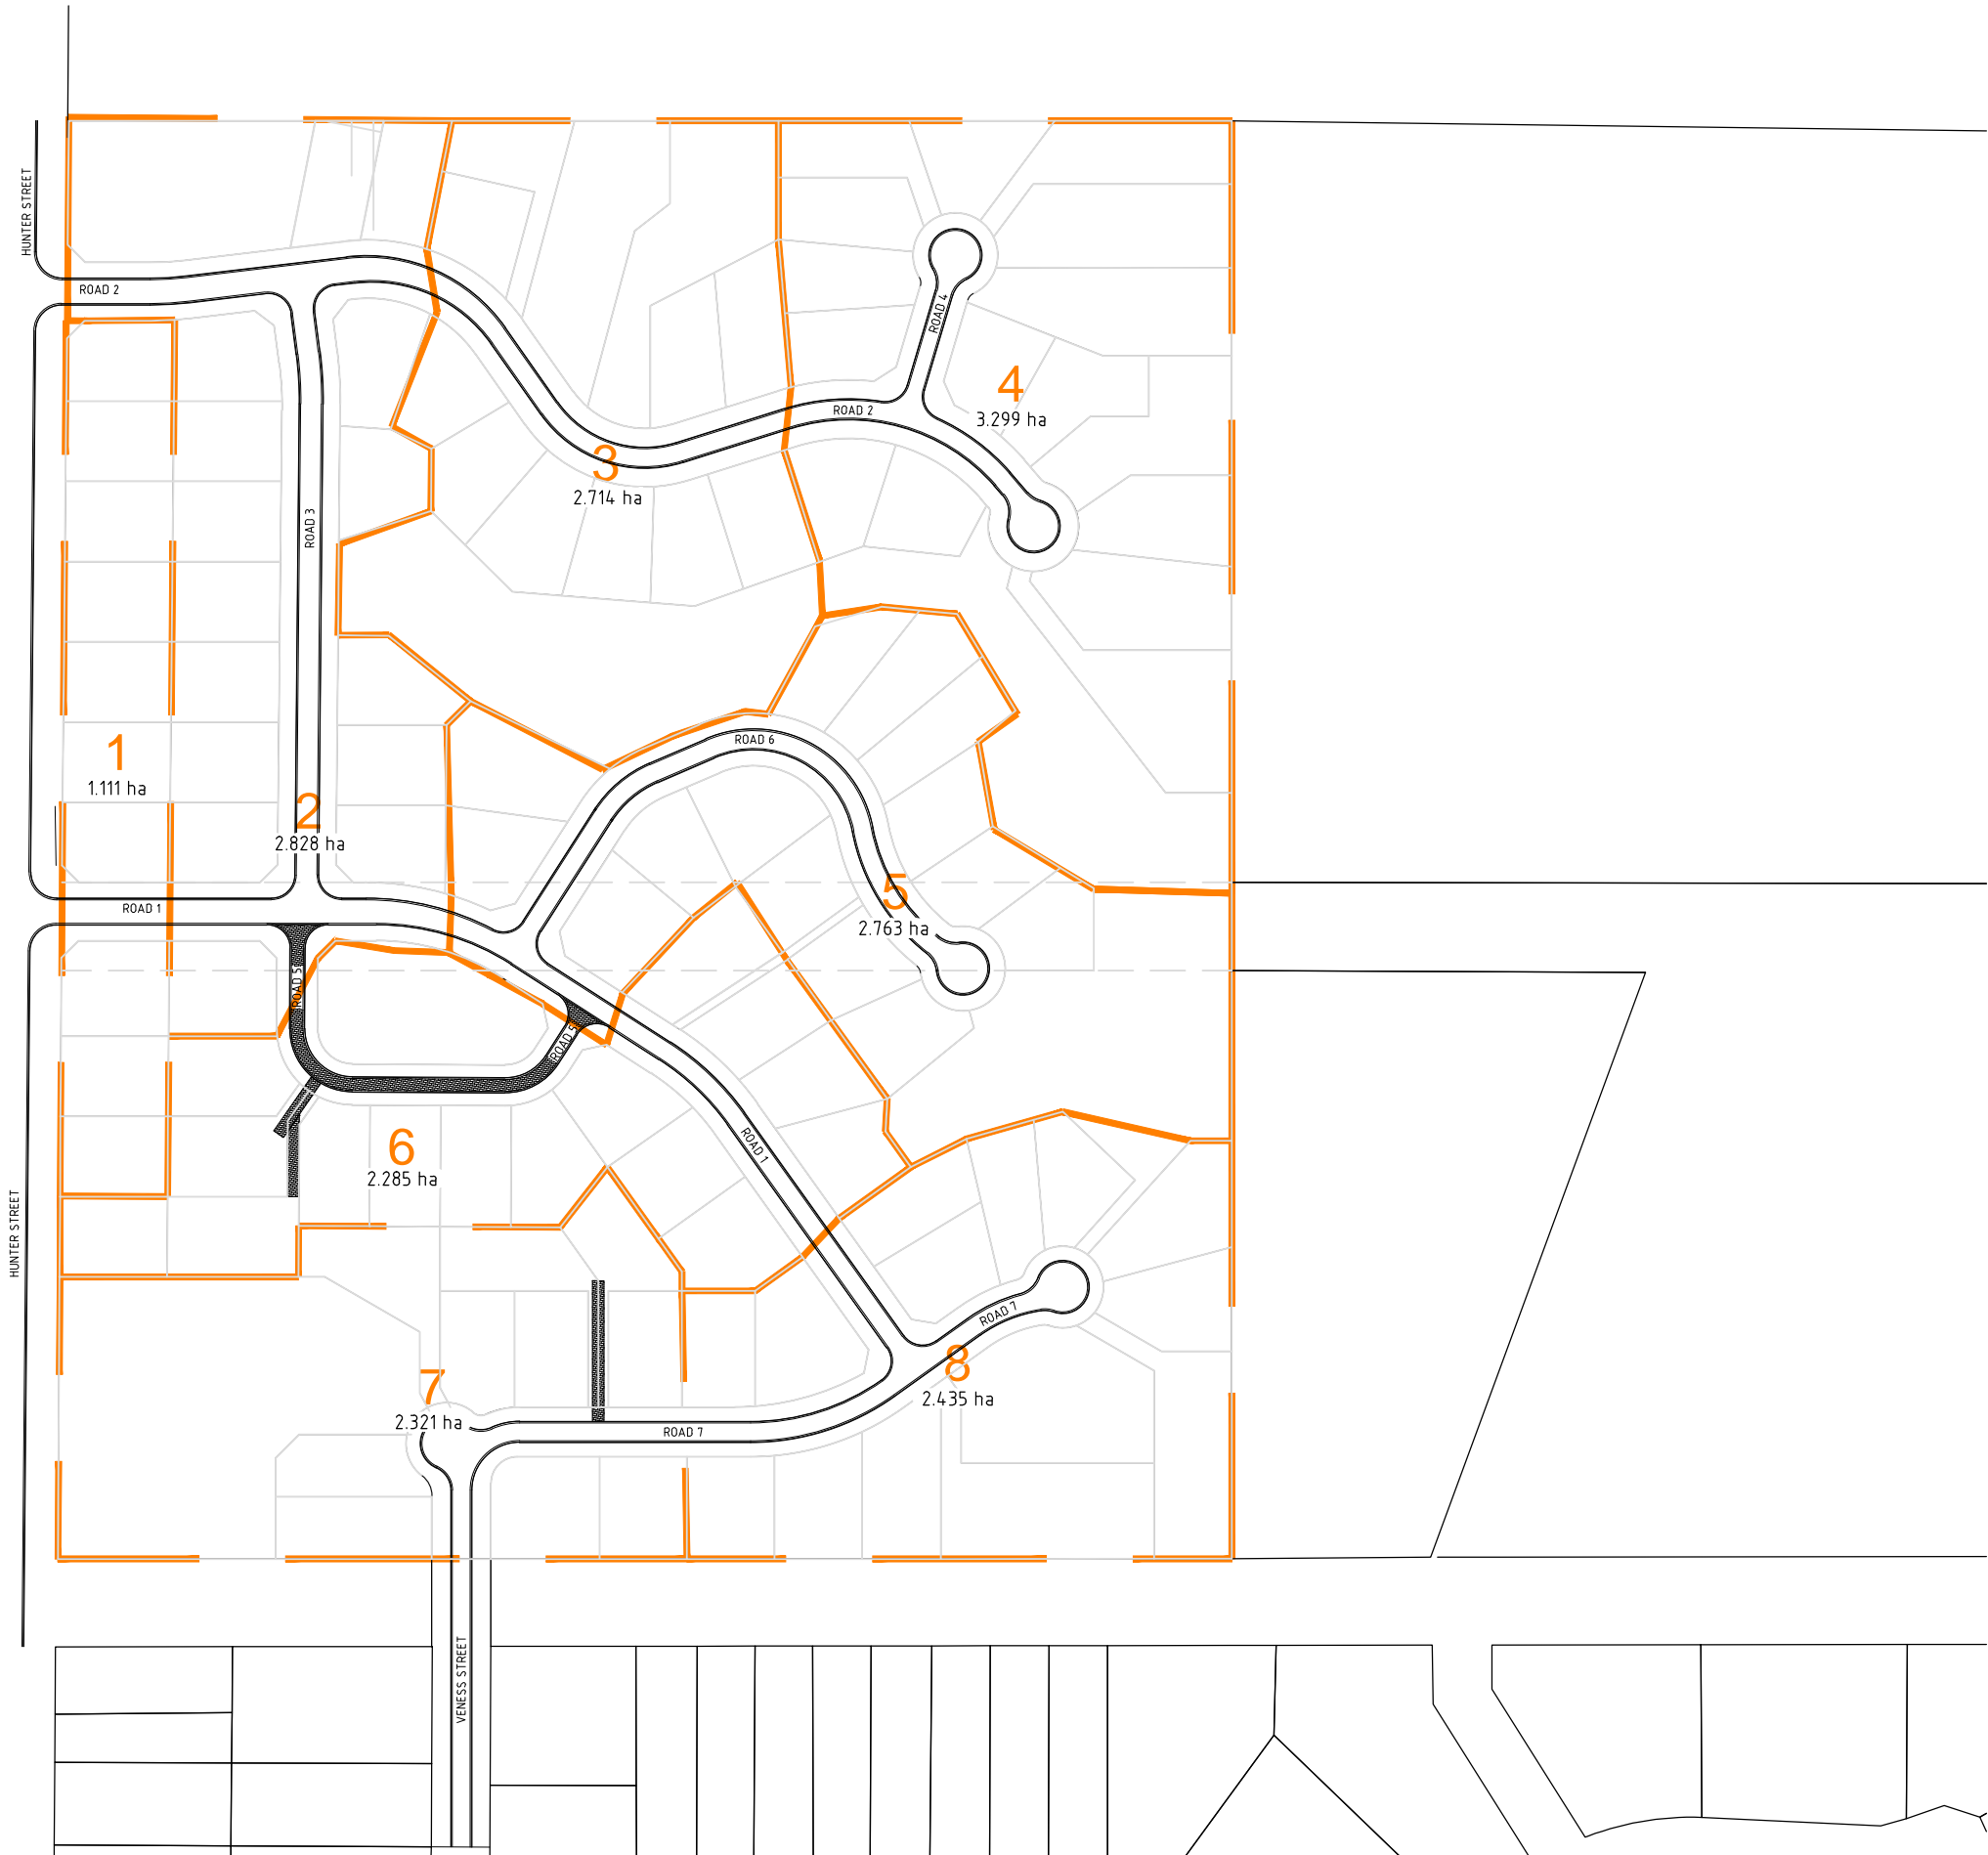

C	31/10/14	BOUNDARY ADJUSTMENTS	APR	RDG
REV.	DATE	REVISION	DR.BY	AP.BY

de Groot & Benson
Consulting Engineers & Planners



A.C.N. 052 300 571
236 Harbour Drive,
Coffs Harbour NSW 2450
Phone (02) 6652 1700
Fax (02) 6652 7418
Email: email@dgb.com.au

Scale	AS SHOWN	Cad File No.	14083-PP Sept 2014_K.dwg
Surveyed	LIDAR	Datum	AHD
Drawn	MAE	Designed	MAE
Checked	RDG	Approved	RDG
Date	AUG 2014	No. of dwgs	---

Project:	HUNTER STREET , GLEN INNES PLANNING PROPOSAL
Client:	GLEN INNES SHIRE COUNCIL

Title:	STAGING
© COPYRIGHT 2013 The design and details shown on these drawings are applicable to this project only and may not be reproduced in whole or in part or be used for any other project or purpose without the written consent of DE GROOT & BENSON Pty Ltd with whom copyright resides.	

Project No.	14083
Drawing No.	PP-8
Amendment No.	C